


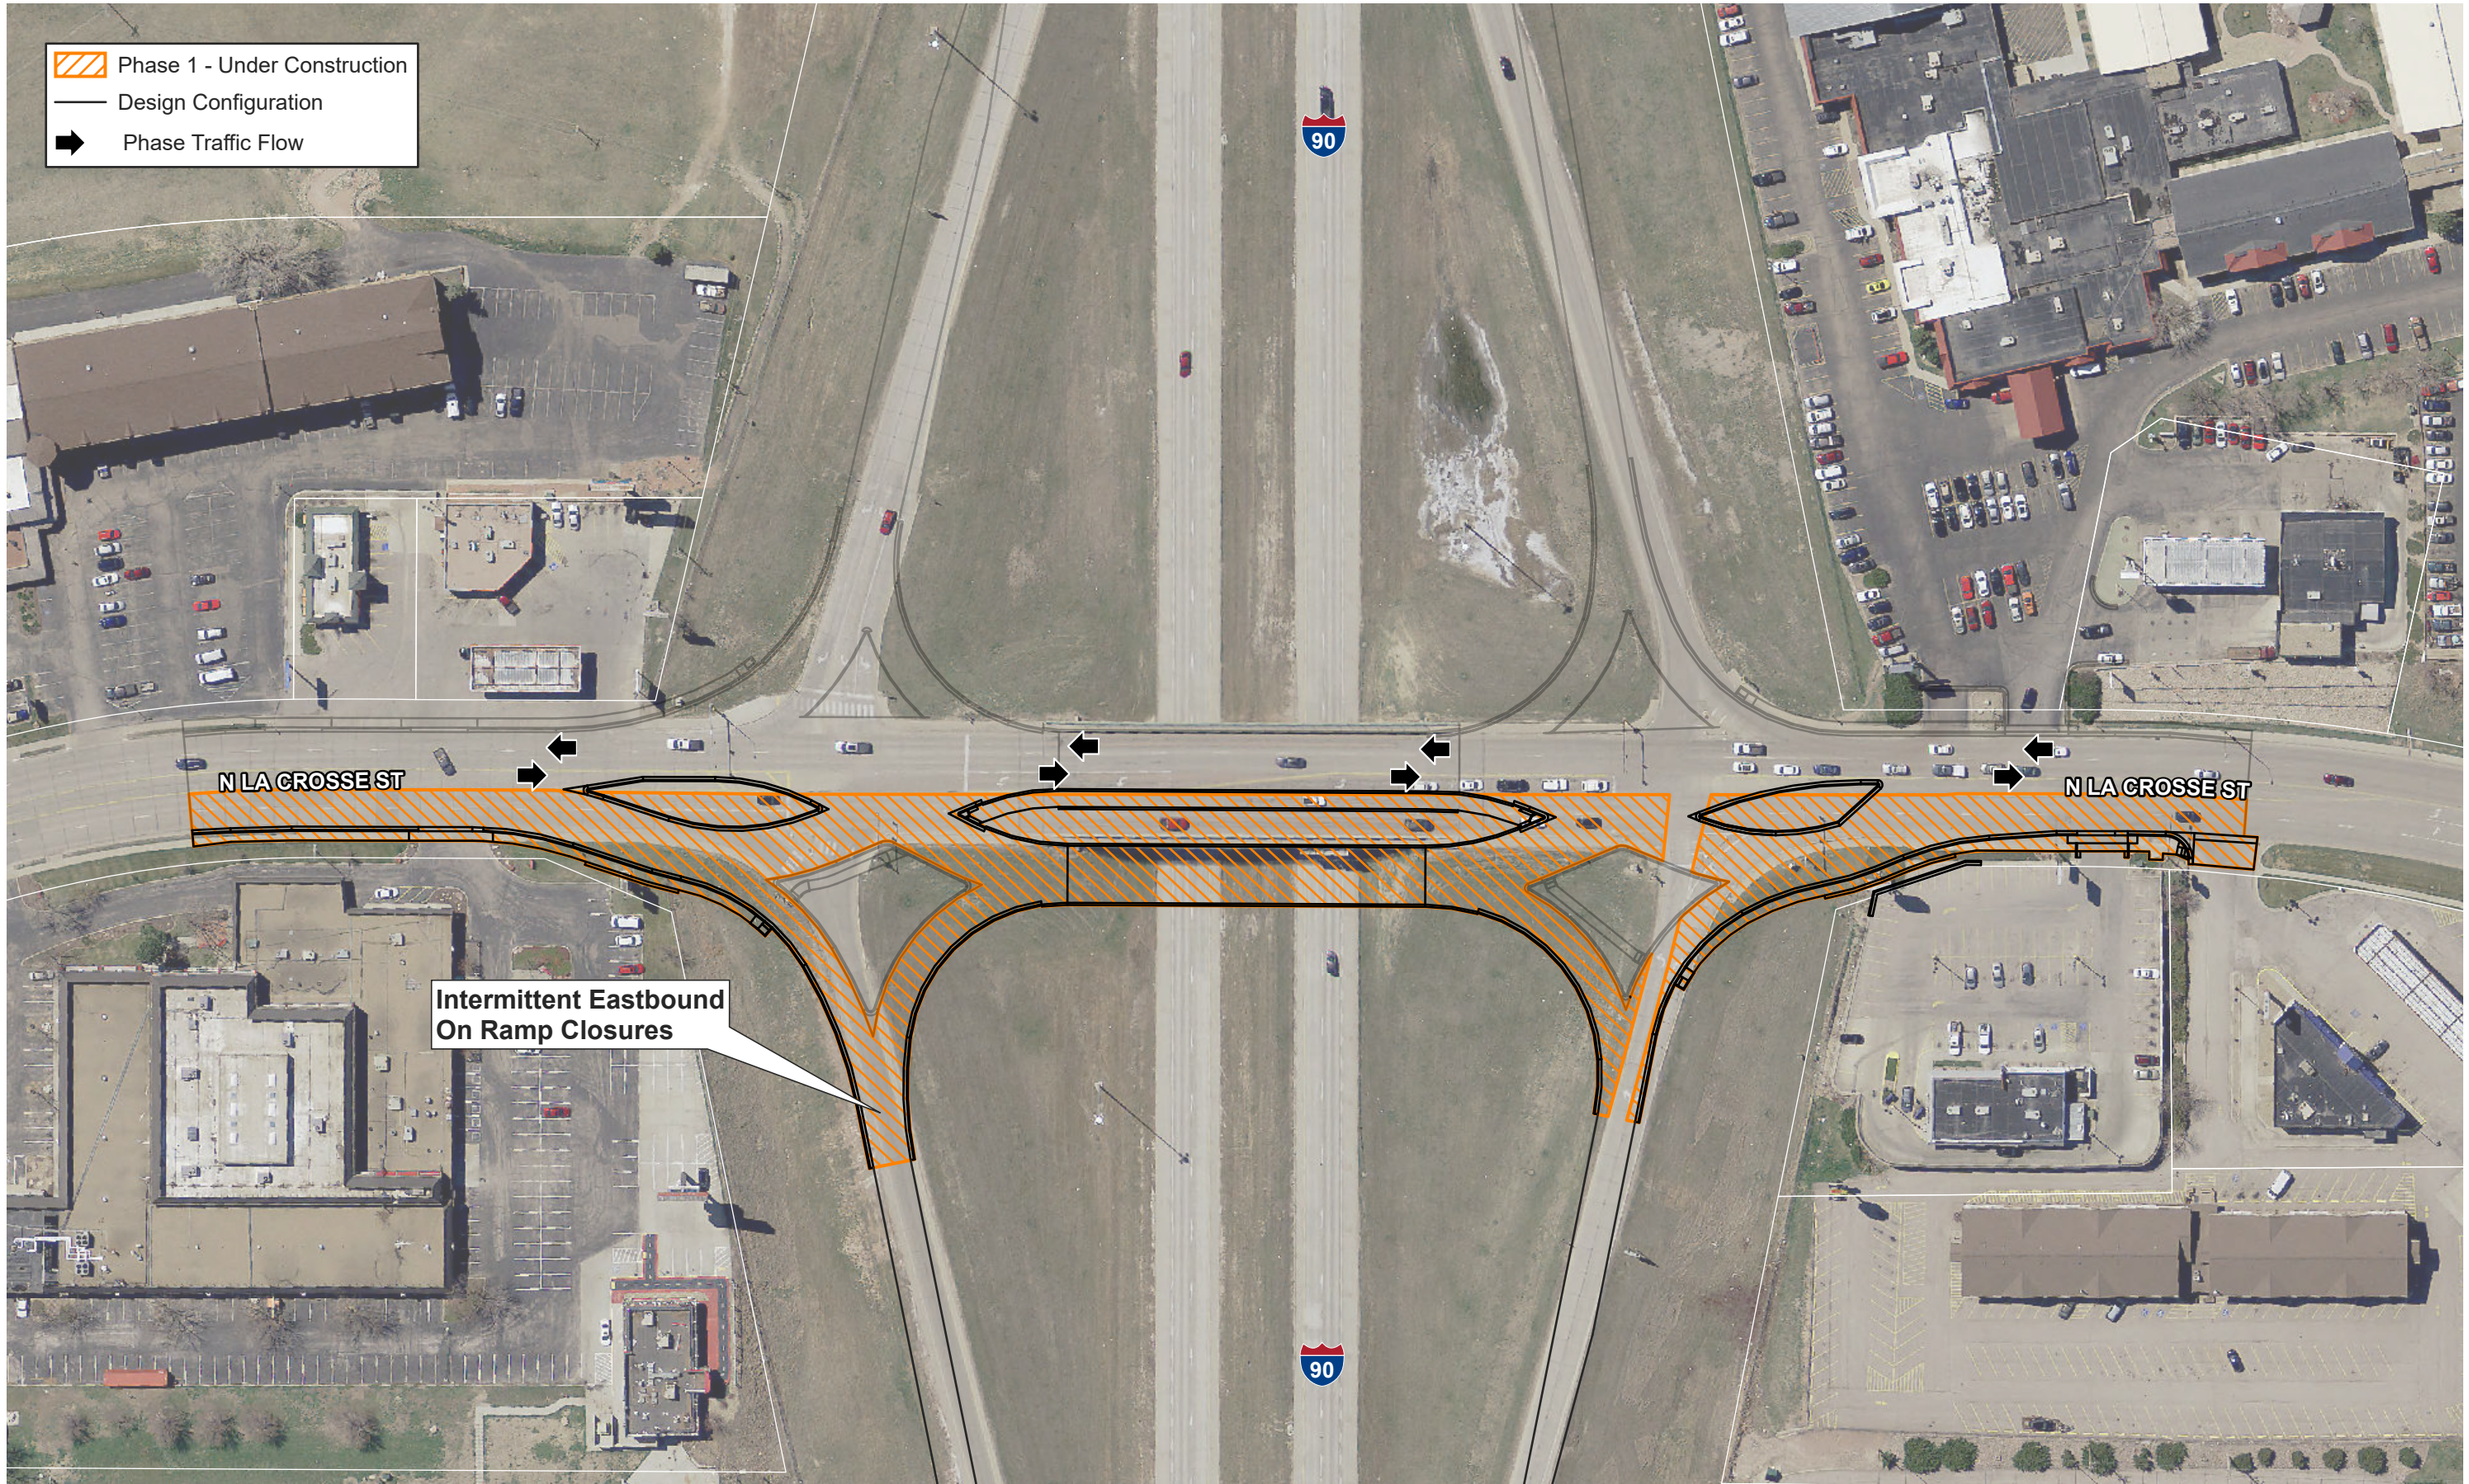

- Phase 1 - Under Construction
- Design Configuration
- Phase Traffic Flow

N LA CROSSE ST

N LA CROSSE ST

Intermittent Eastbound
On Ramp Closures



0

200 Feet



CONSTRUCTION AND TRAFFIC CONTROL

Phase 1

LACROSSE STREET PUBLIC INVOLVEMENT