


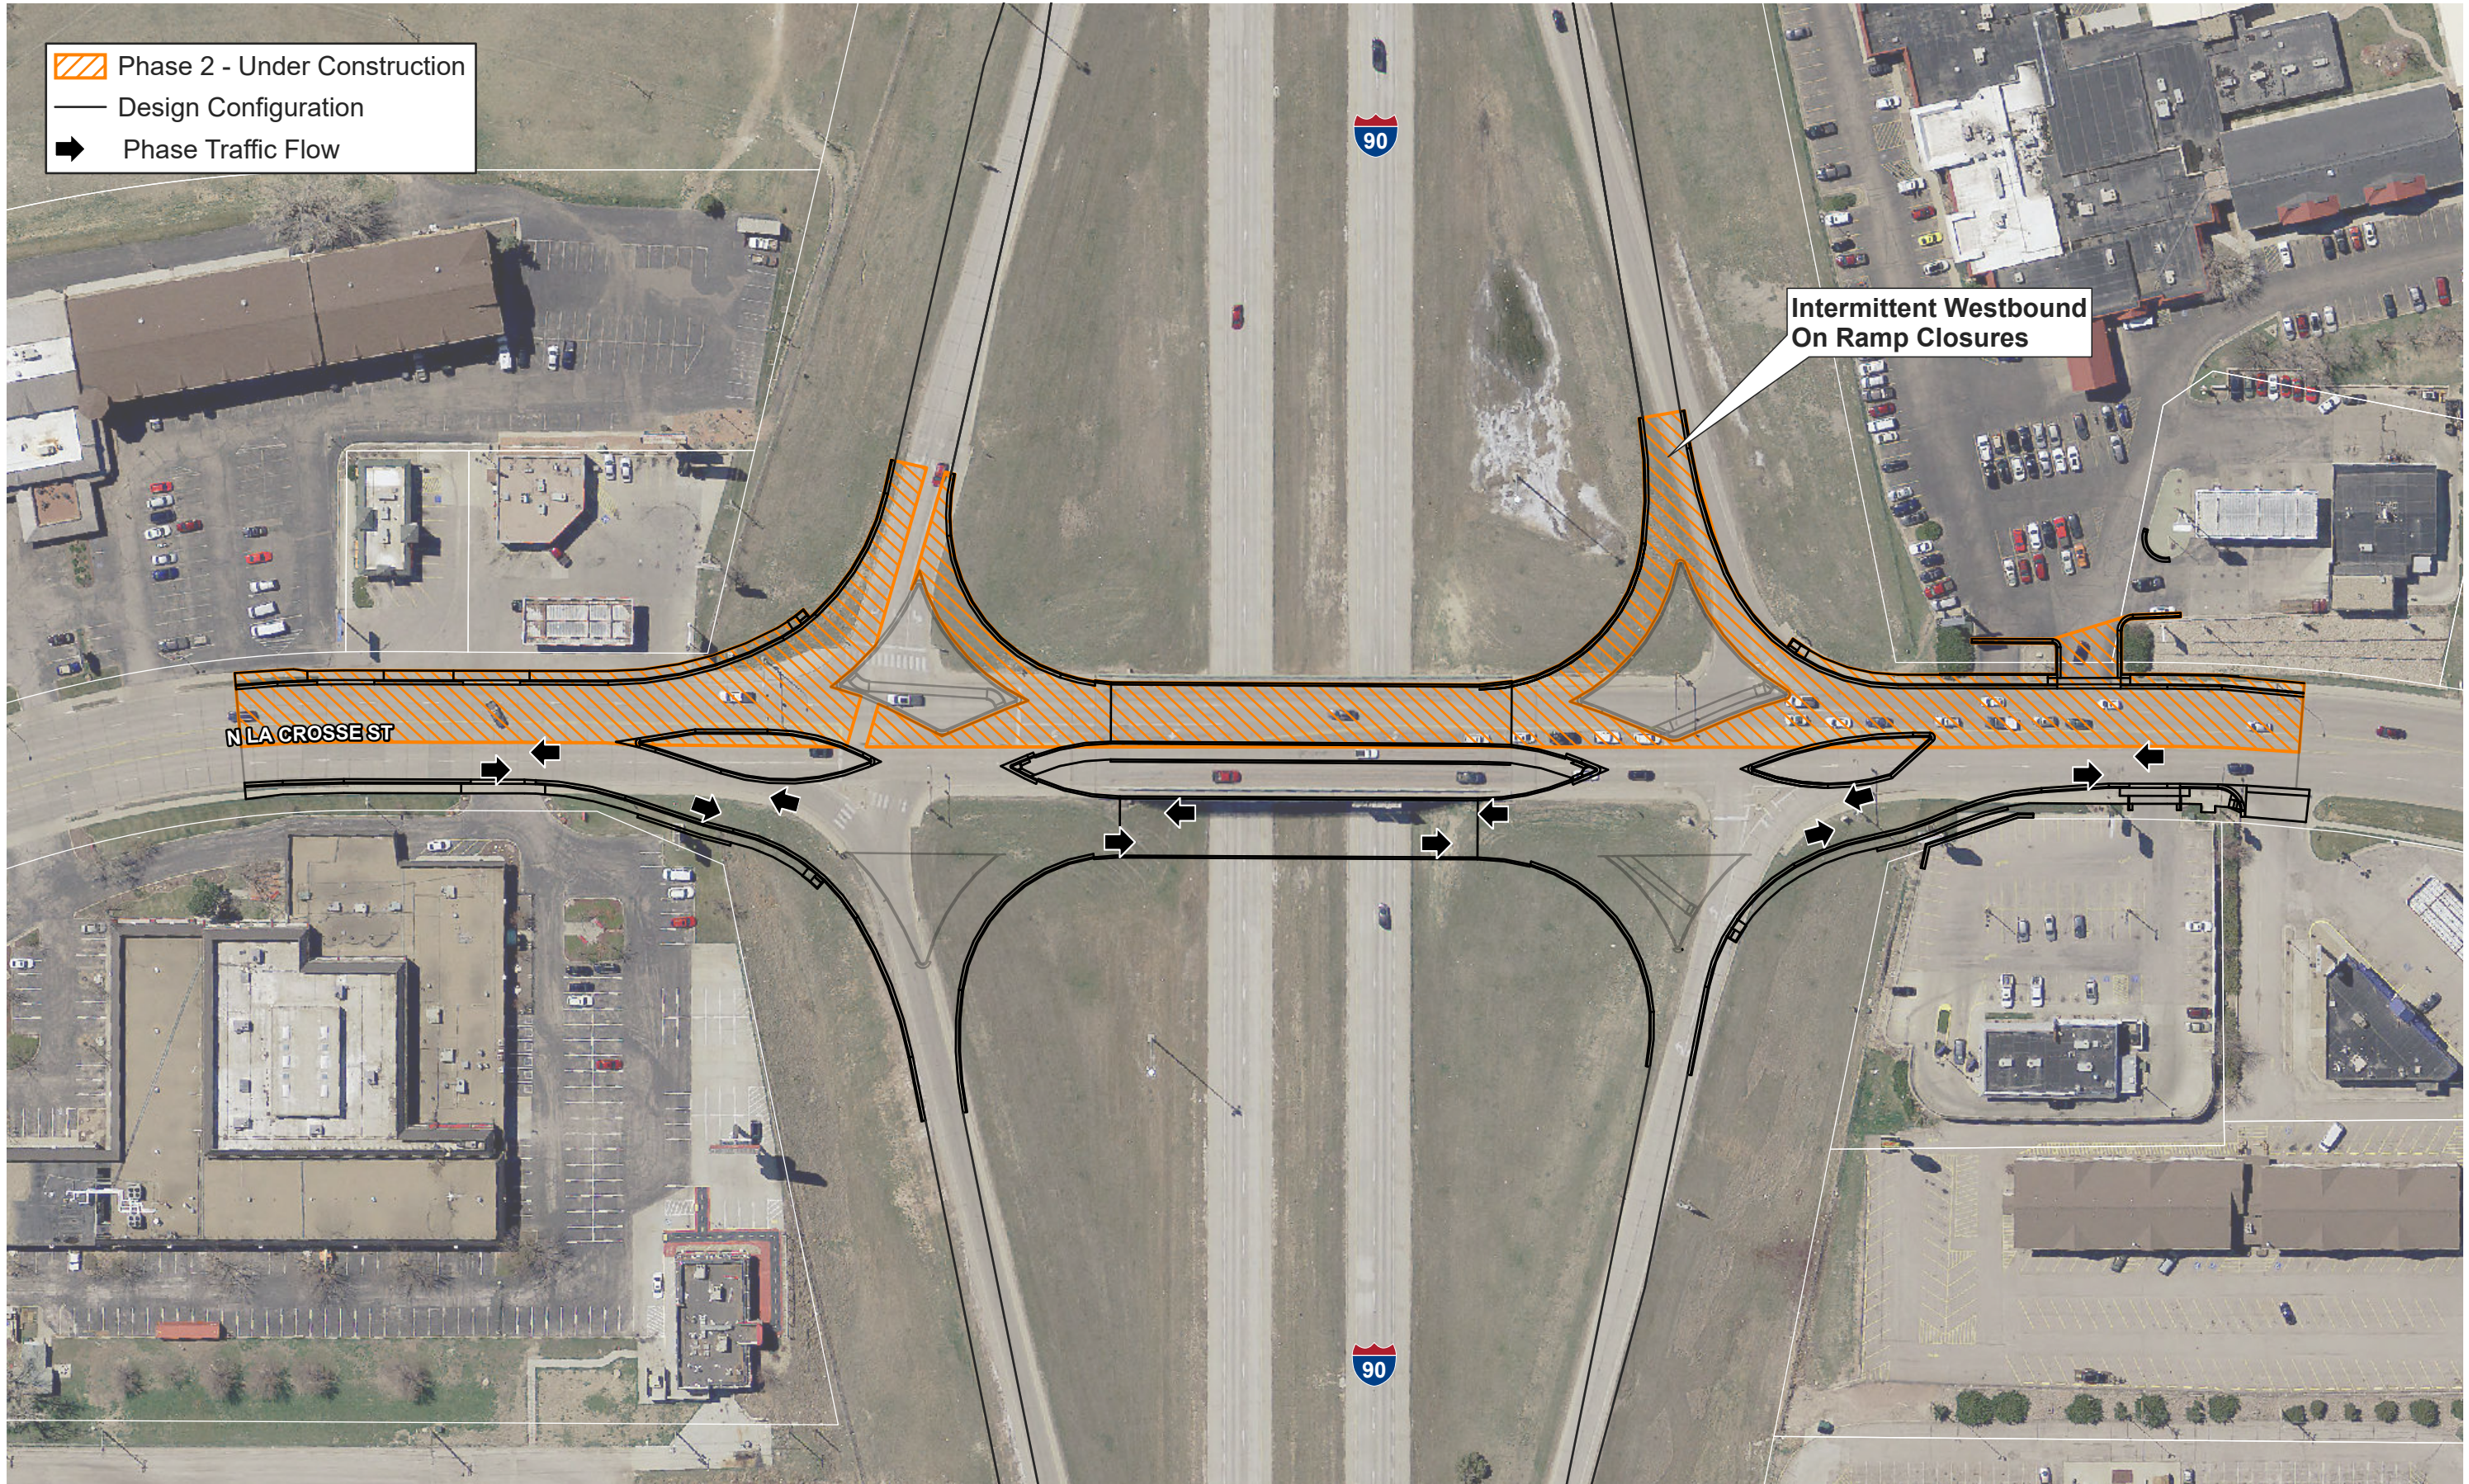

-  Phase 2 - Under Construction
-  Design Configuration
-  Phase Traffic Flow

Intermittent Westbound
On Ramp Closures

N LA CROSSE ST

90

90